


MODEL IsoGrid PRODUCT DATA

ITEM	MODEL	RATED LOAD (lbs)	RECOMMENDED LAYERS OF DRYWALL	DOT COLOR
01	IsoGrid-40	41	1	WHITE
02	IsoGrid-105	106	2	GREEN
03	IsoGrid-160	158	3	RED

Ø0.31 HOLE IN HANGER SLEEVE FOR ANCHOR/FASTENER BY OTHERS.

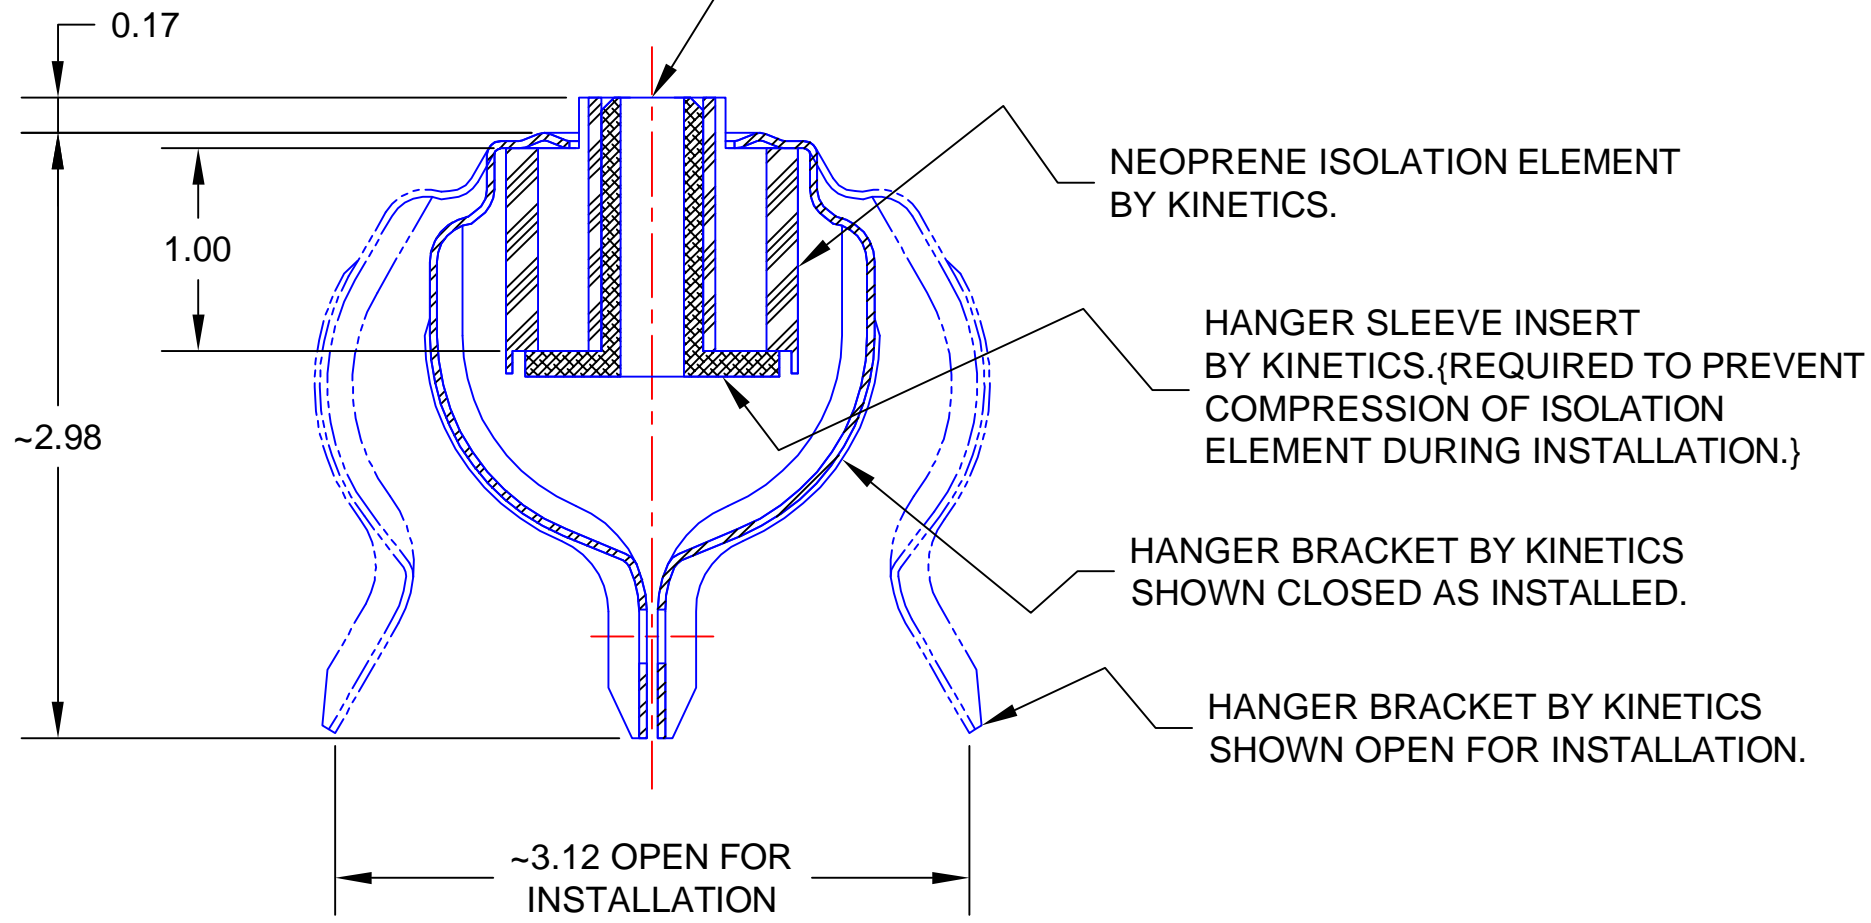

TITLE KNC MODEL- IsoGrid
NEOPRENE CEILING
ISOLATION HANGER

LAST DATE
REVISED
6-12-07

REVISED BY
MVG

DRAWING NO.
SS-20041010-00