


NOTE:  
 MAXIMUM RATED HORIZONTAL CAPACITY IS 50 LBS.  
 WALLS MUST BE SUPPORTED AT THE BASE. THEORETICAL  
 LOADING IS ZERO, HOWEVER, LOADING MAY OCCUR DUE  
 TO BUCKLING OR OVERTURNING FORCES OF THE WALL.

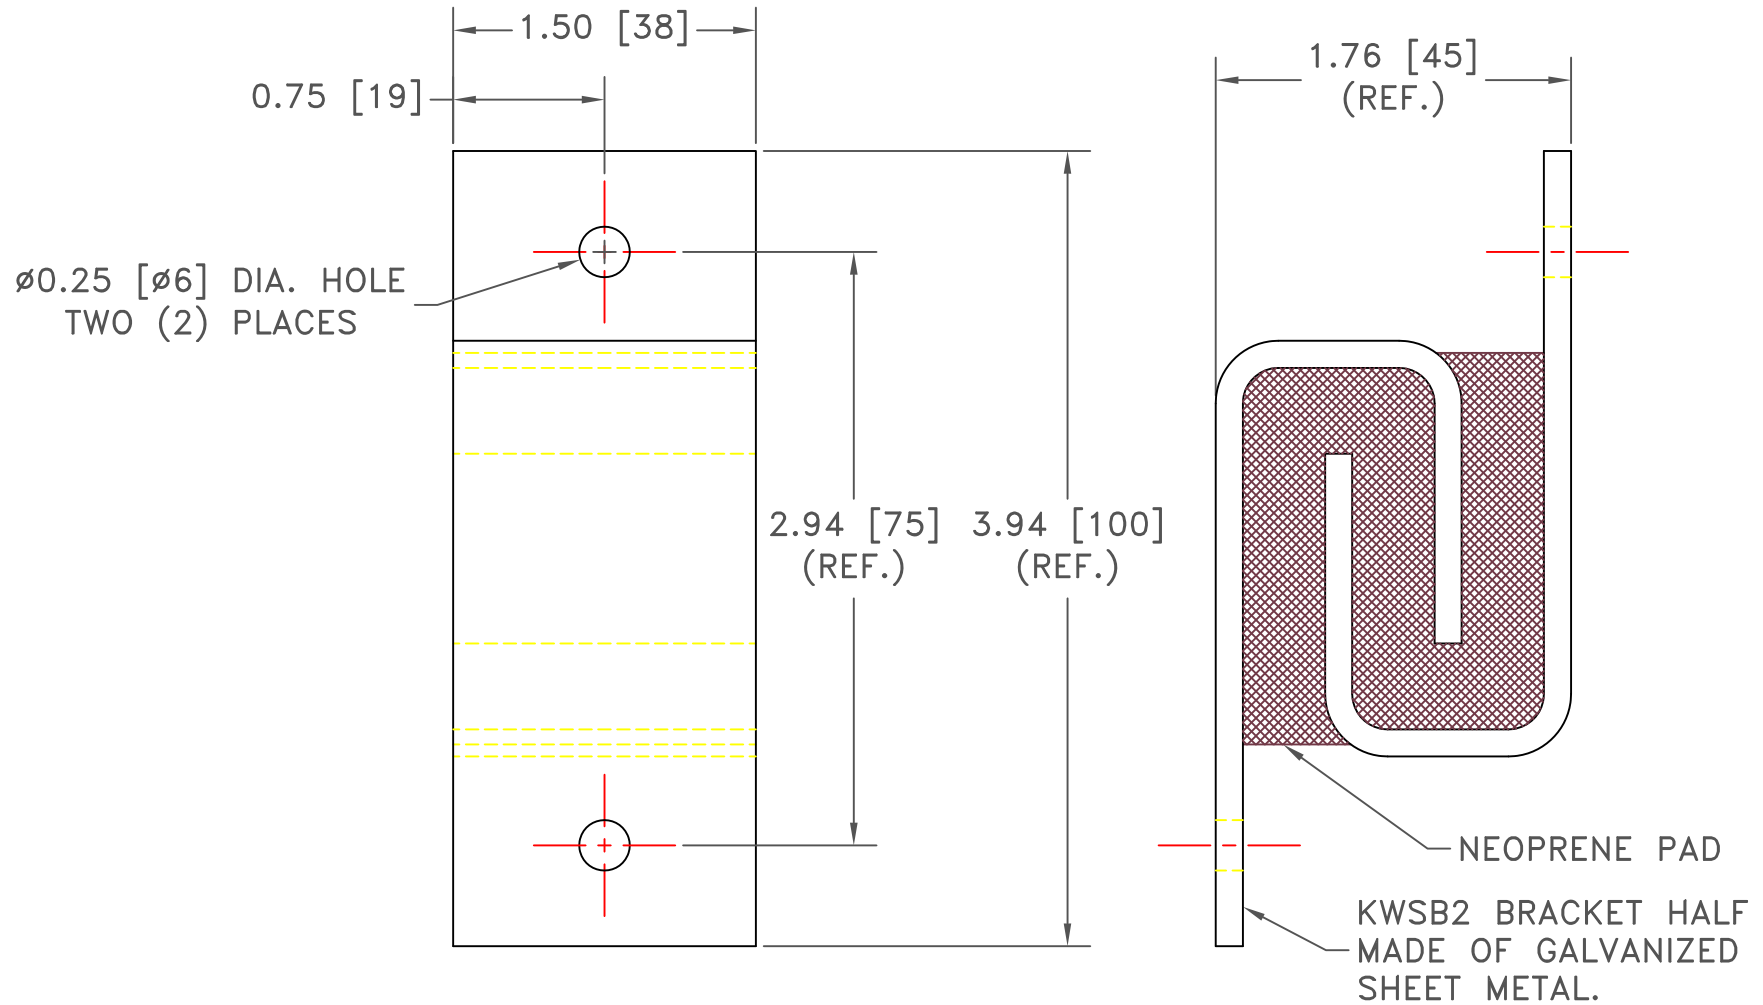

TITLE  
 KWSB2 NO SWAY  
 PARTITION ISOLATION

LAST DATE  
 REVISED  
 01/08/08

REVISED BY  
 BB

DRAWING NO.  
 S-02.07-1B